

NOTES:



REV    DESC.

REVISION HISTORY


MODIFIED BY

DATE  
10/1/2024 3:28:25 PM

CHECKED

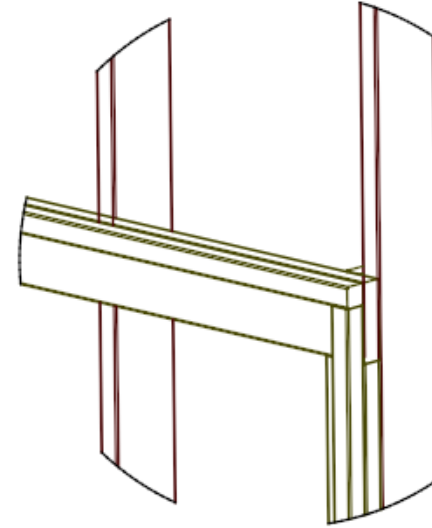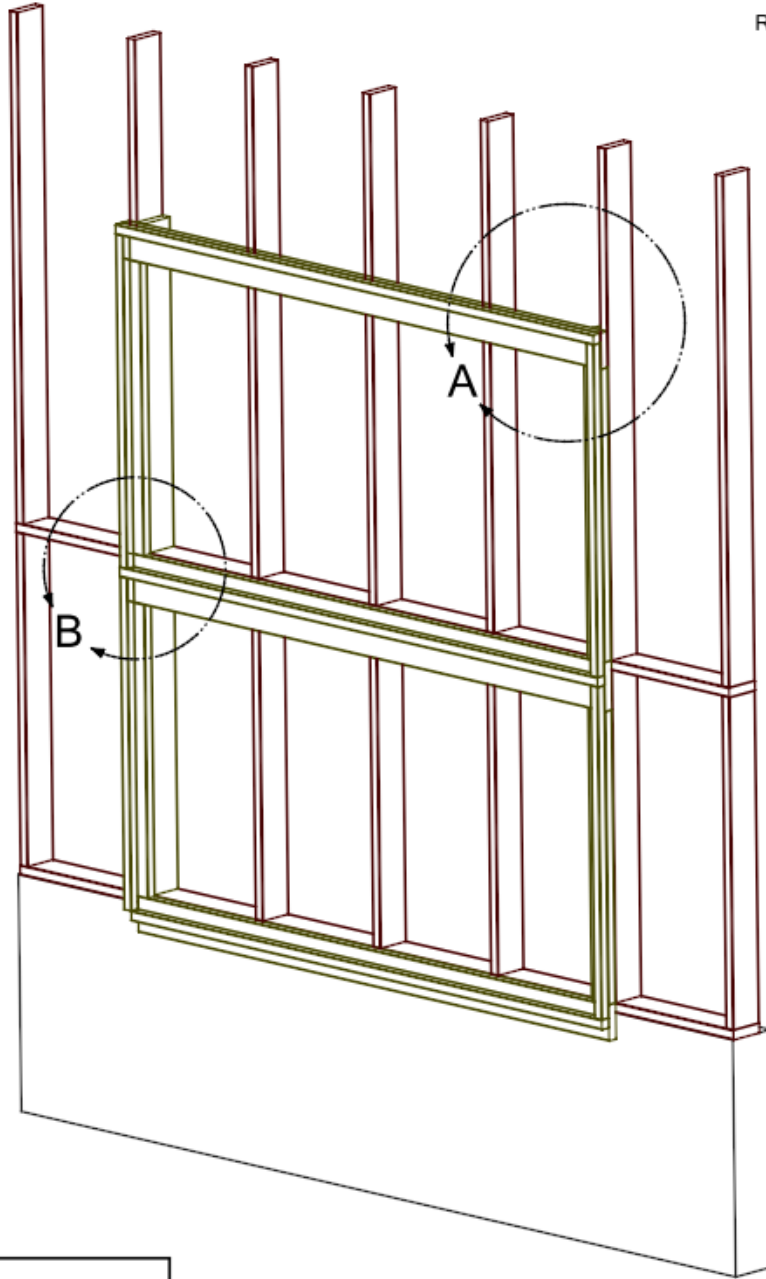

DETAIL A  
SCALE 1:12

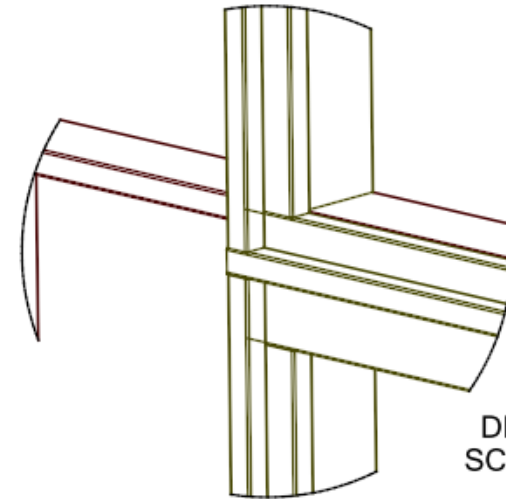

DETAIL B  
SCALE 1:10




PRODUCT LINE FRAMING DRAWINGS
CURRENT REVISION REV 2024

INITIALS  
M.M

PART DESCRIPTION: CLEAR VU HWP FRAMING 2024
DWG NO. Clear-Solar Vu Stacked Hinged Wall Panels Framing


DETAIL C  
SCALE 1:17

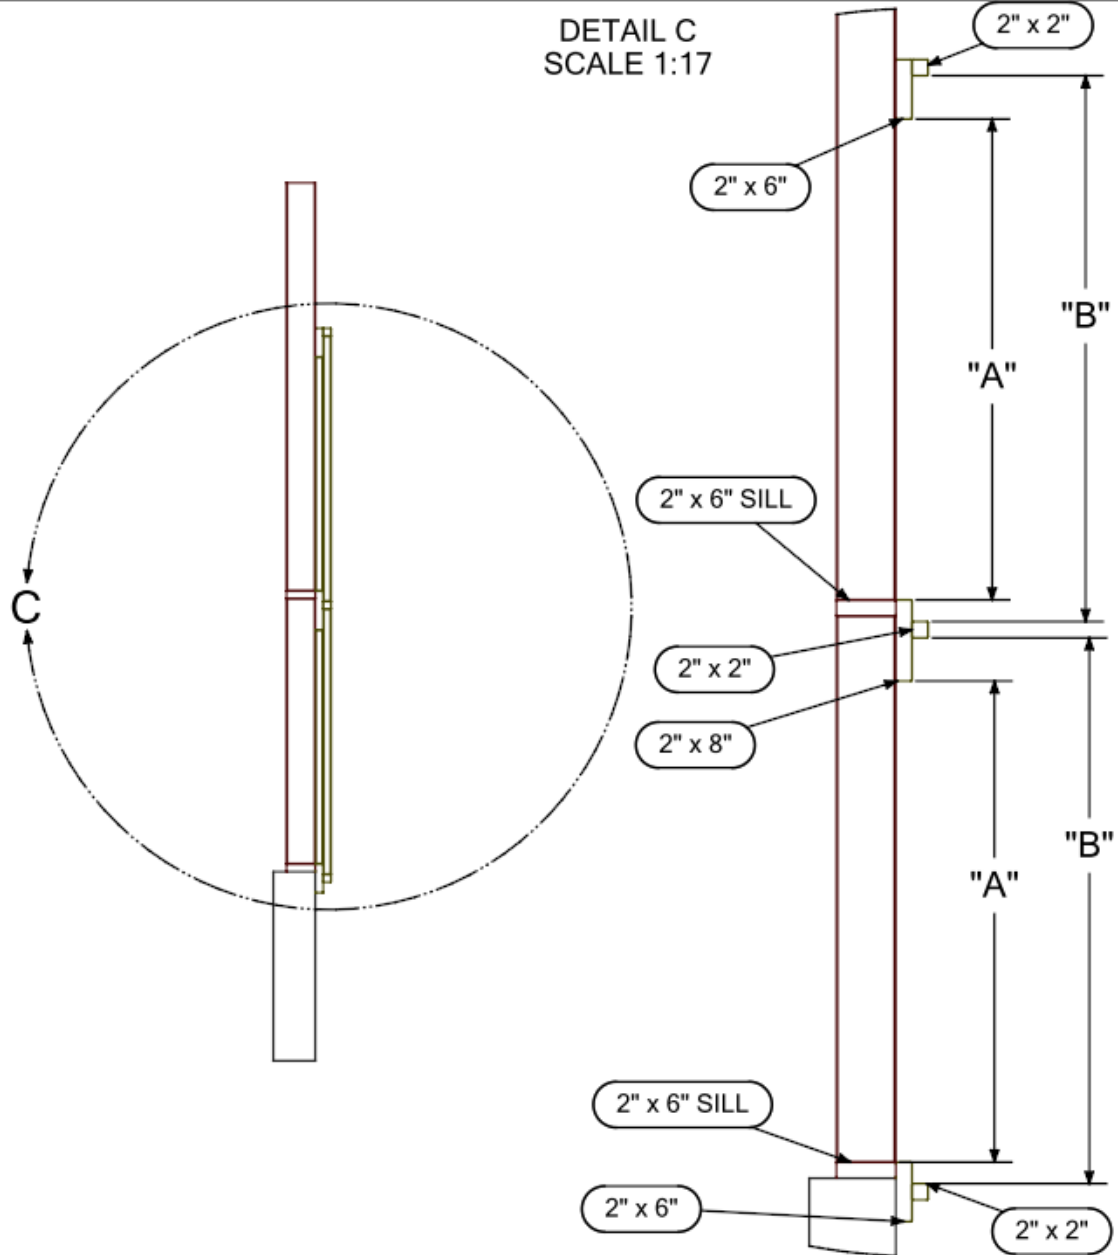



INSIDE HORIZONTAL FRAMING DIMENSIONS

SIZE	DIM "A"	DIM "B"
4'	44 1/2"	50 1/2"
5'	56 1/2"	62 1/2"
6'	68 1/2"	74 1/2"

# END FRAMING DETAILS VERTICAL LUMBER

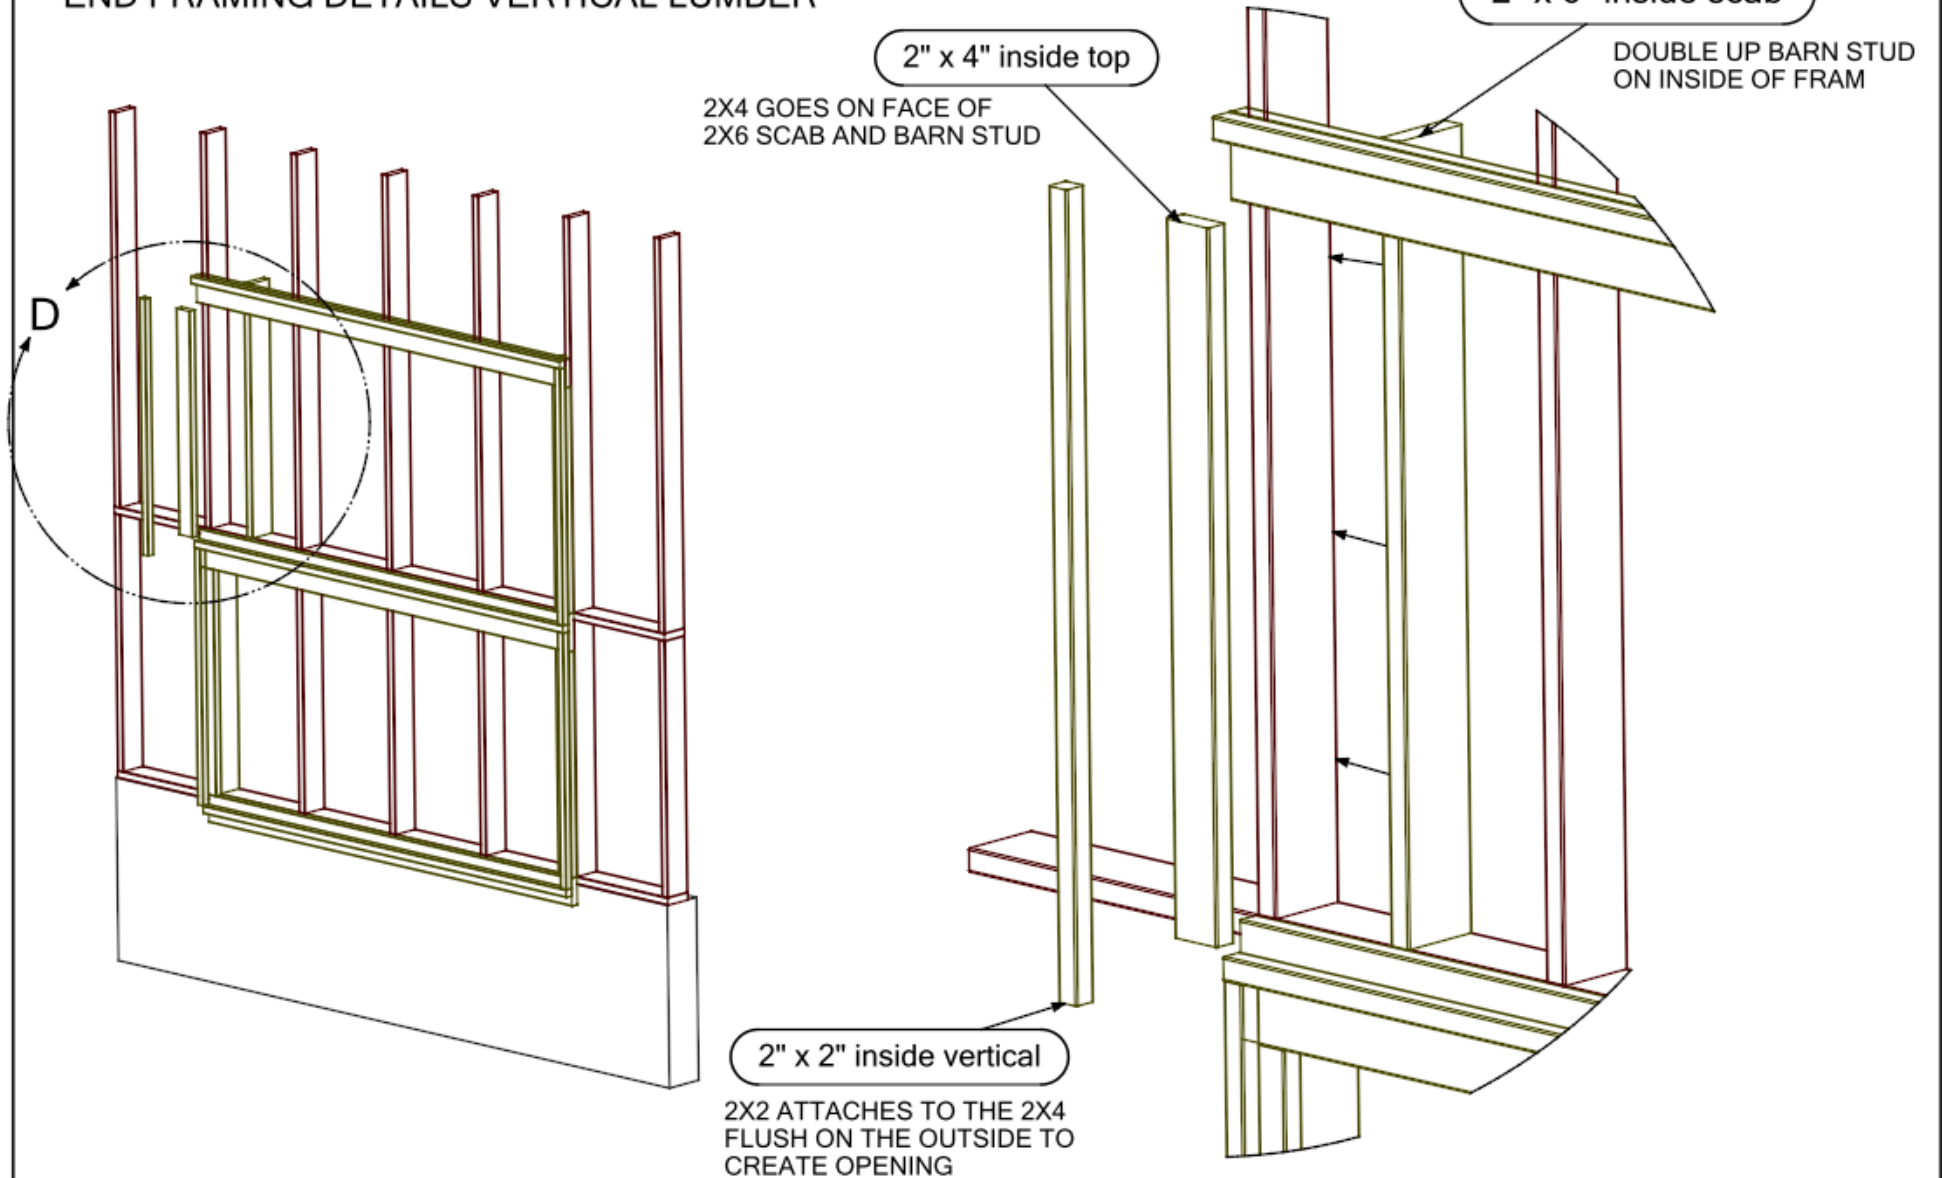

VIEWS SHOWING HOW OUTSIDE VERTICALS ARE SHOWN AFTER INSTALLATION ALL FLUSH ON THE OUTSIDE OF PANEL FRAMING.

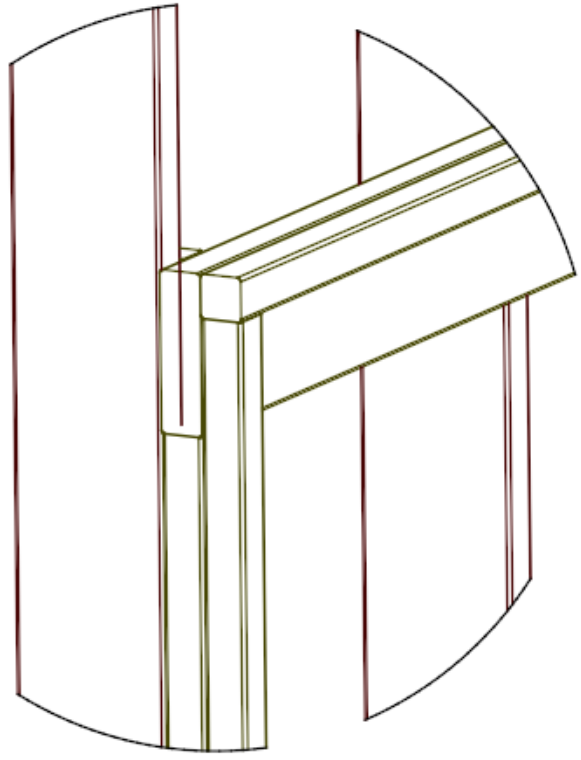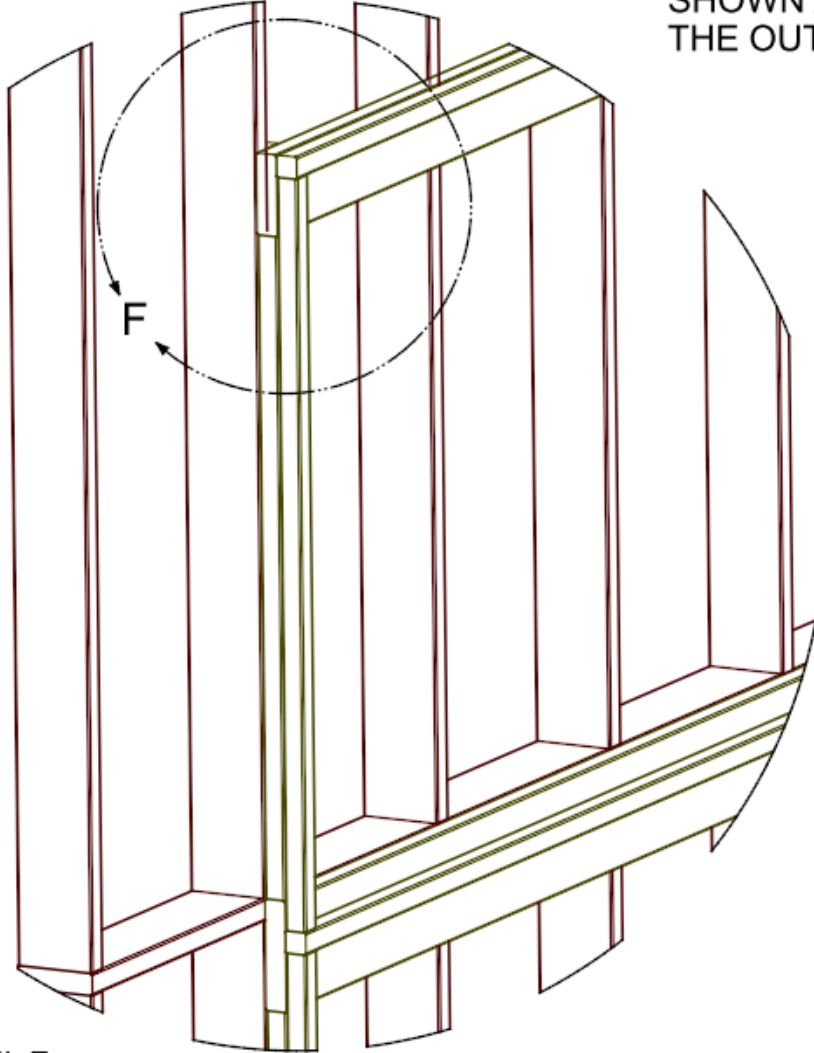

DETAIL E  
SCALE 1:12

DETAIL F  
SCALE 1:6